

PROJECT INFORMATION:
CVL02704
W. HWY 4 & S.
ROBERTS RD
 2894 WEST HIGHWAY 4
 STOCKTON, CALIFORNIA 95208



VENDOR
NextEdge
 NEXTEDGE NETWORKS
 1335 WINDWARD CONCOURSE, SUITE 410
 ALPHARETTA, GEORGIA 30005

AT&T SITE NO.: CCL02820
 PROJECT NO.: -
 DRAWN BY: D. CREO
 CHECKED BY: R. MARTINEZ
 APPROVED BY: C. WEINER


REV.	DATE	DESCRIPTION	BY
0	08/19/2015	100% ZONING D.C.	

LICENSURE
 PRELIMINARY;
 NOT FOR
 CONSTRUCTION

IT IS A VIOLATION OF LAW FOR ANY PERSON, UNLESS THEY ARE ACTING UNDER THE AUTHORITY OF A PROFESSIONAL ENGINEER, TO ALTER THIS DOCUMENT.

SHEET TITLE:
**ENLARGED
 SITE PLAN**

SHEET NUMBER
A-1.1

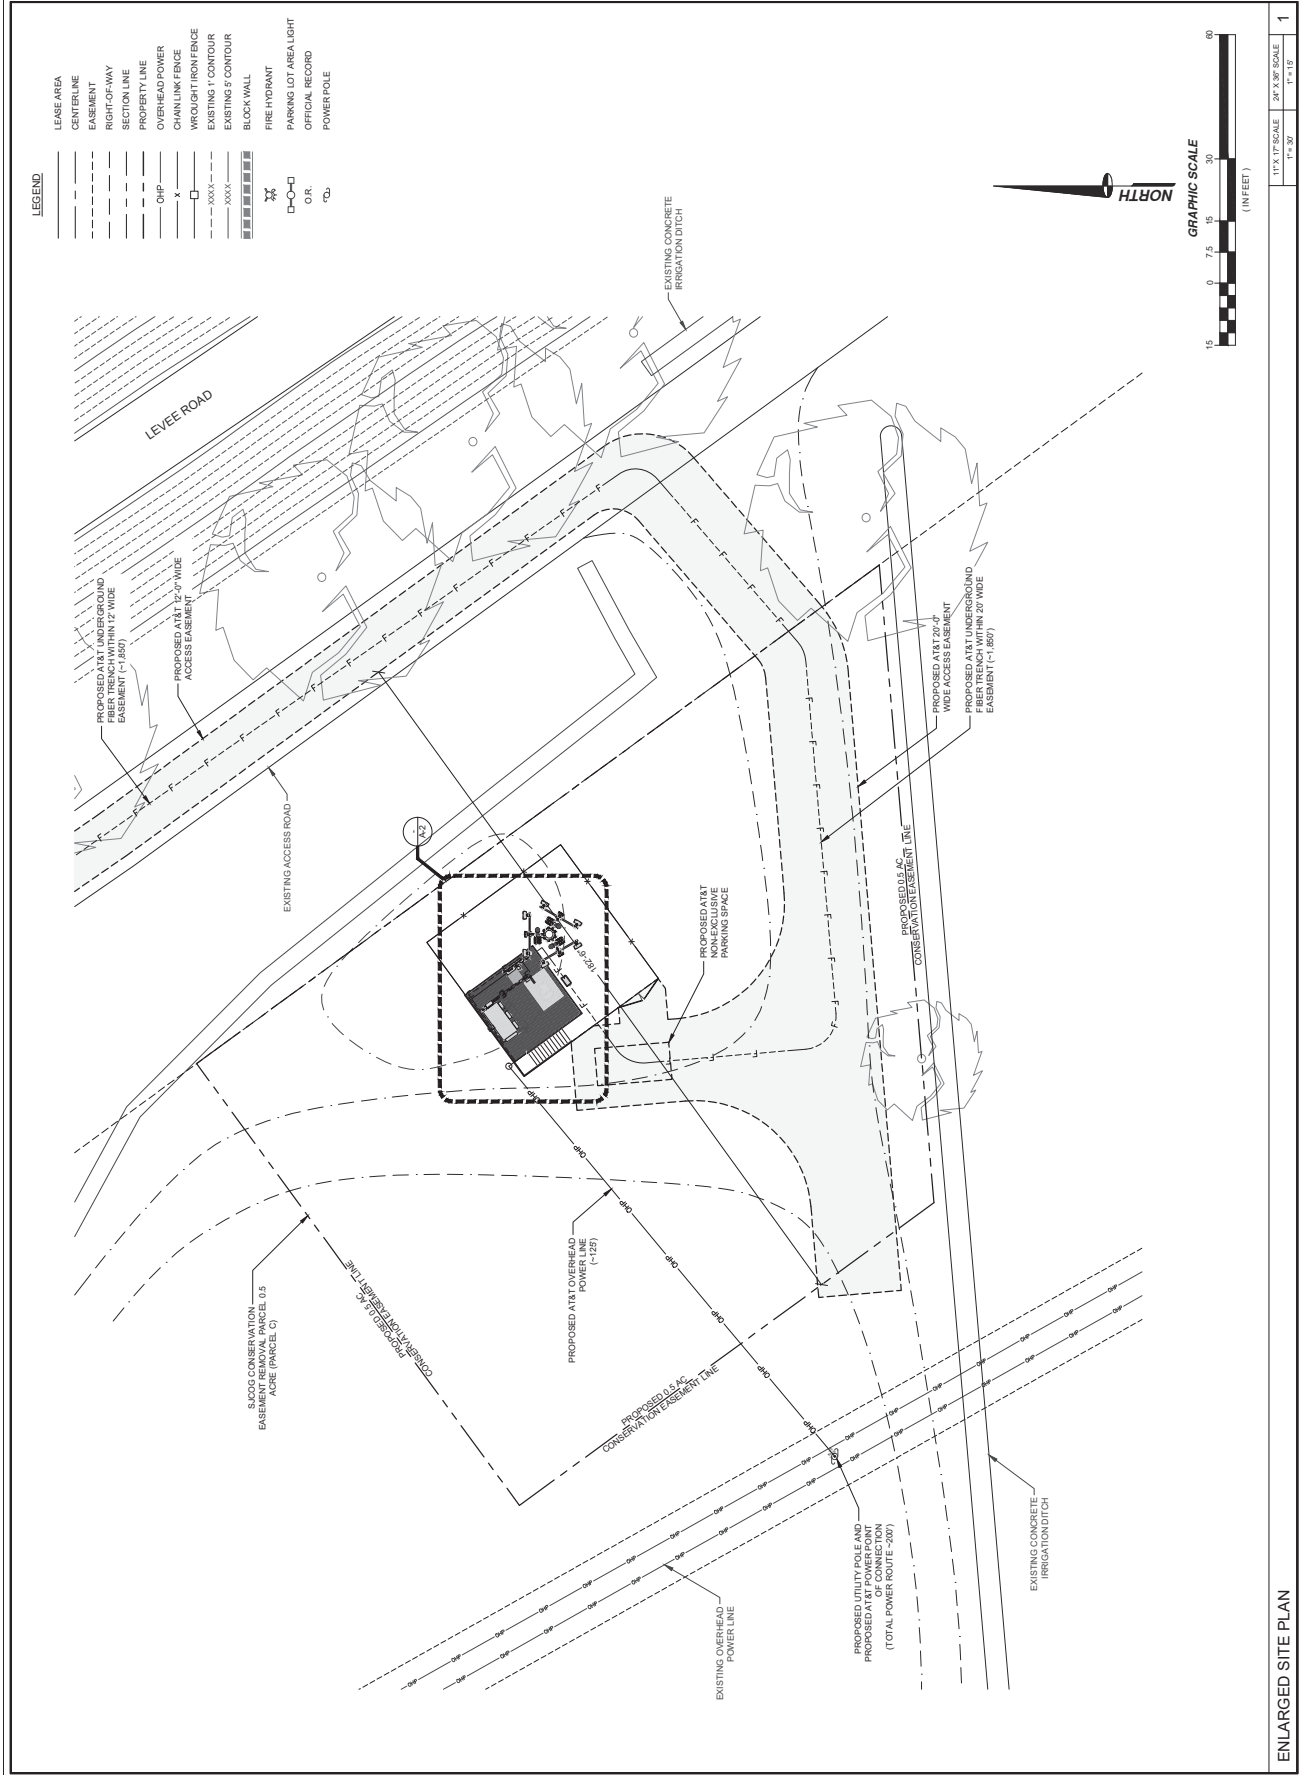

ENLARGED SITE PLAN