


EXISTING STRUCTURES				
BUILDING #	USE	(S.F.)	HIGHEST FLOOR	OVERALL HEIGHT
B1	HOUSE	1,571	1	UNKNOWN
B2	SHOP BUILDING	2,542	1	UNKNOWN
B3	OFFICE CONTAINER	167	1	UNKNOWN
B4	OFFICE CONTAINER	173	1	UNKNOWN
B5	WELL HOUSE	35	1	UNKNOWN
B6	PORTABLE STORAGE	172	1	UNKNOWN

NEARBY SURFACE WATER		
NAME	TYPE	DISTANCE FROM SITE (MILES)
DUCK CREEK	CREEK	0.17
WALKER SLOUGH	SLOUGH	0.04

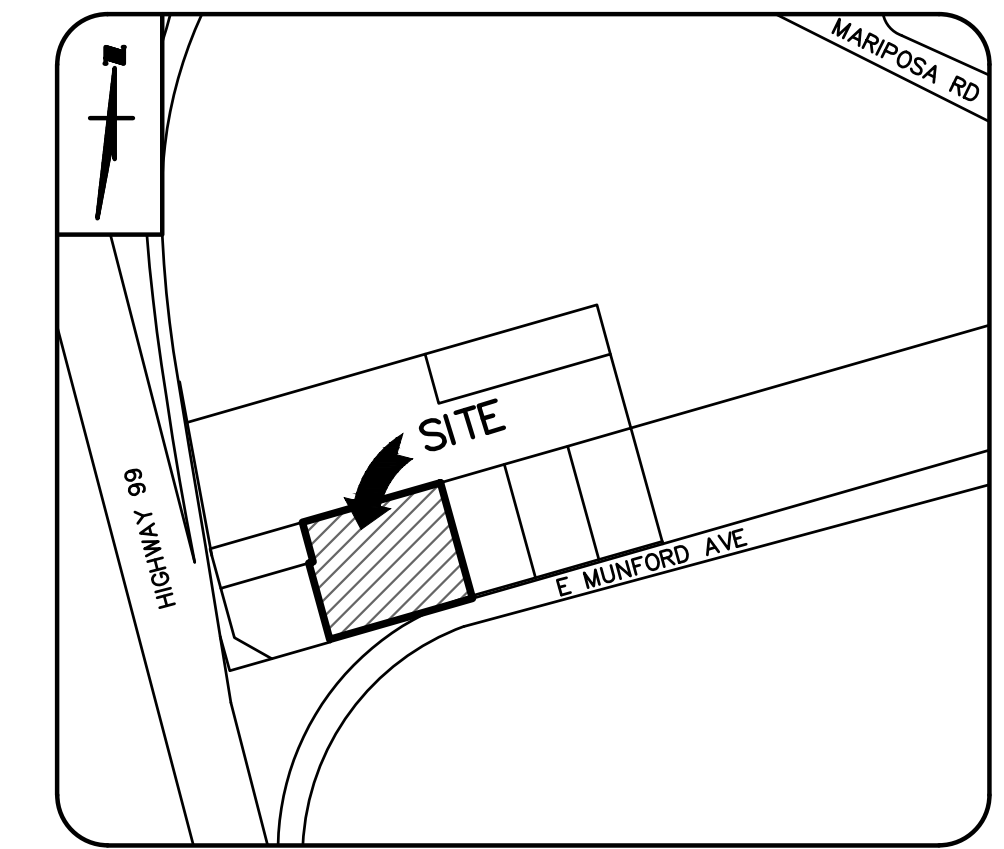

VICINITY MAP
NOT TO SCALE

SHAMROCK TIRE RECYCLING SITE PLAN STOCKTON, CALIFORNIA

OWNER INFORMATION:
MORGAN LEWIS
JENNIFER LEWIS
JOHN LEWIS
SABRINA HANEY
3331 MUNFORD AVENUE
STOCKTON, CA 95215
(209) 451-1750

PROJECT DATA:
APN: 179-550-14
TOTAL AREA: 1.55 ACRES

LEGEND		
PROPOSED	DESCRIPTION	EXISTING
—	CENTER LINE	—
-X-X-	FENCE LINE	-X-X-



ABBREVIATIONS:

CL	CENTERLINE
CONC	CONCRETE
DWY	DRIVEWAY
ELEC	ELECTRICAL BOX
EP	EDGE OF PAVEMENT
EX	EXISTING
CLFEN	CHAINLINK FENCE
GM	GAS METER
LL	LEACH LINE
LP	LIGHT POLE
MB	MAILBOX
PL	PROPERTY LINE
PP	POWER POLE
P.U.E	PUBLIC UTILITY EASEMENT
S1	30 MPH LEFT TURN SIGN
S2	RIGHT LANE SIGN
S3	LEFT LANE SIGN
SDCB	STORM DRAIN CATCH BASIN
SF	SQUARE FEET
ST	SEPTIC TANK
STP	SEPTIC SYSTEM PIT
WDFEN	WOOD FENCE
WW	EXISTING WATER WELL
[Pattern]	DENOTES EXISTING PAVEMENT
[Pattern]	DENOTES EXISTING CONC
[Circle]	DENOTES EXISTING TREE

PARKING NOTES:


PASSENGER VEHICLE	① 9 STANDARD (9'X20')
	⚡ 1 ACCESSIBLE (9'X20')
TRUCK AND TRAILER	Ⓜ 2 SPACES (12'X72')

NOTE:
PROJECT IS RELATIVELY FLAT

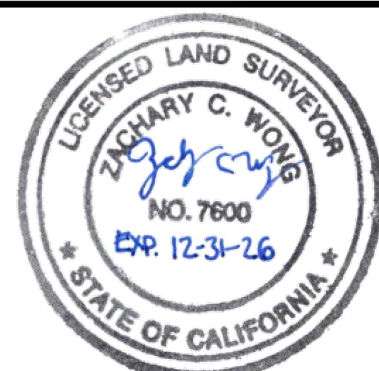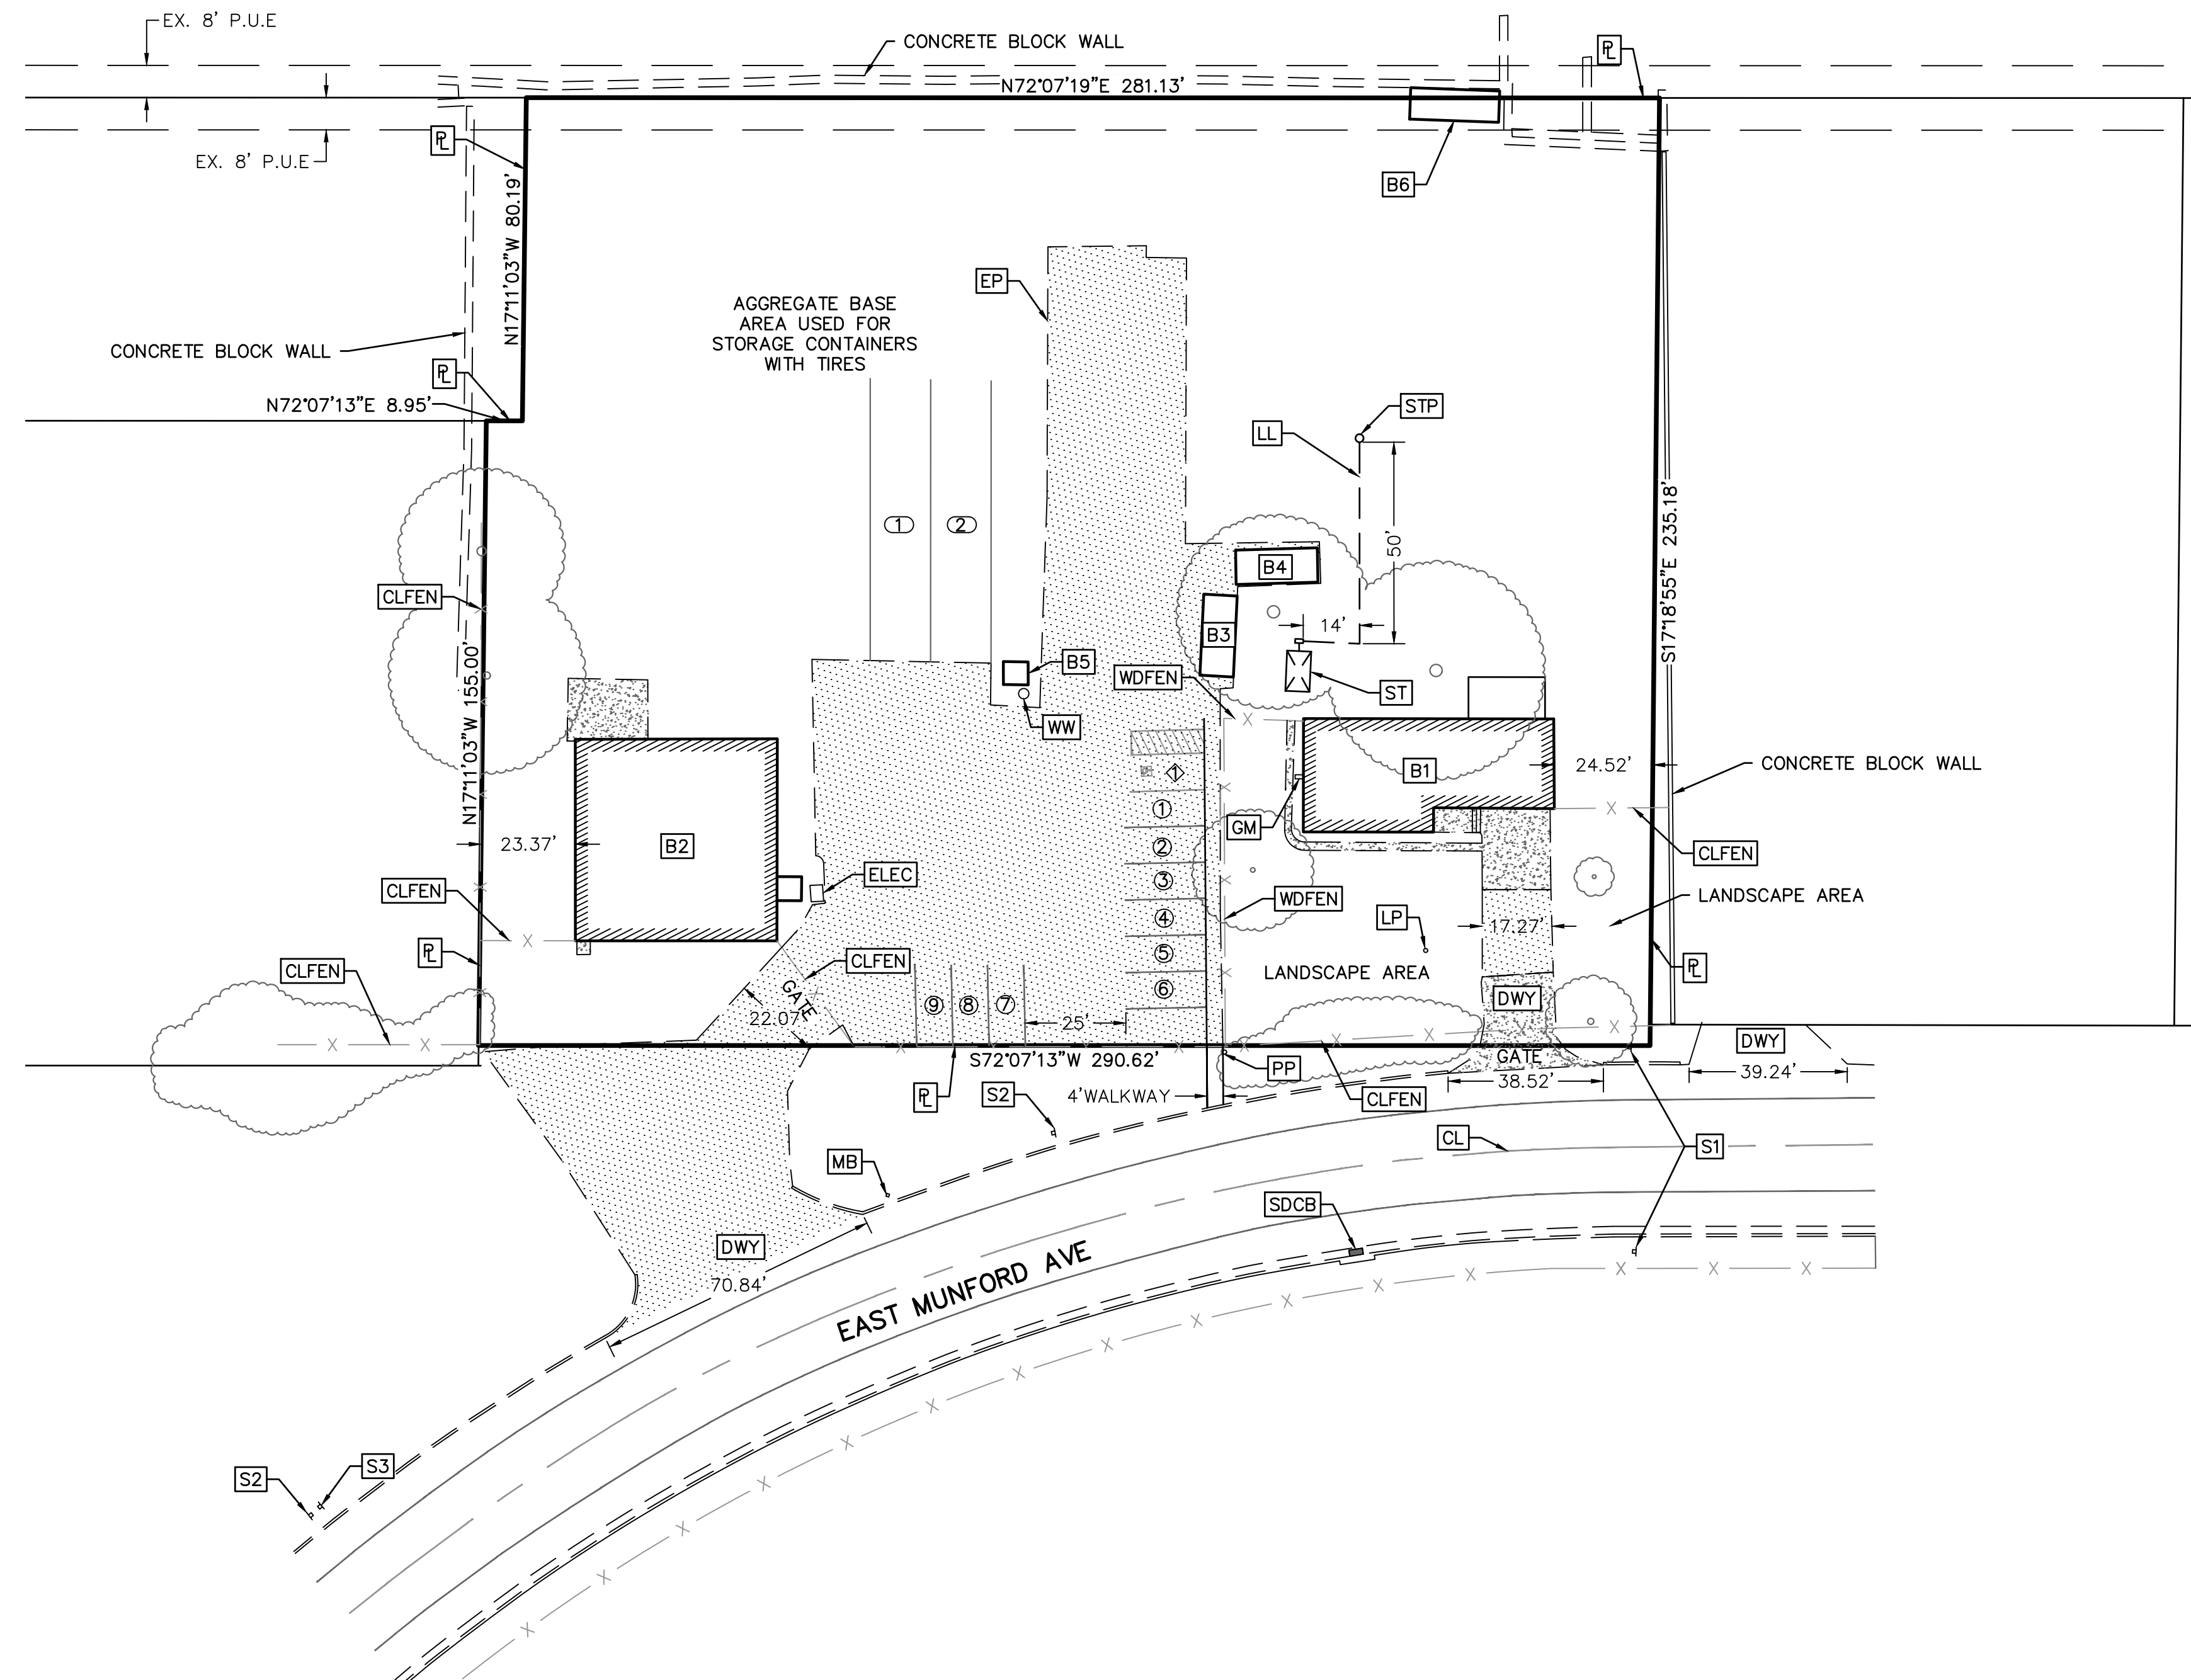

UNAUTHORIZED CHANGES AND USES:
THE ENGINEER PREPARING THIS SITE PLAN WILL NOT BE RESPONSIBLE FOR, OR LIABLE FOR, UNAUTHORIZED CHANGES TO OR USES OF THIS SITE PLAN. ALL CHANGES TO THE SITE PLAN MUST BE IN WRITING AND MUST BE APPROVED BY THE PREPARER OF THIS PLAN.

REVISIONS			
NO.	DESCRIPTION	DATE	BY

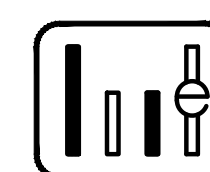

WONG ENGINEERS, INC.
PLANNING ENGINEERING SURVEYING
4578 FEATHER RIVER DRIVE, SUITE A
STOCKTON, CALIFORNIA (209) 476-0011
Zachary C. Wong DATE 2/24/26 R.C.E. 48717

JOB NO.: 4321
DATE: FEB. 2026
SCALE: AS SHOWN
DRAWN: VT
DESIGN:
CHECKED: ZCW

3331 EAST MUNFORD AVENUE

STOCKTON CALIFORNIA

SHEET

1

OF

ONE

FILE 4321

SITE PLAN

