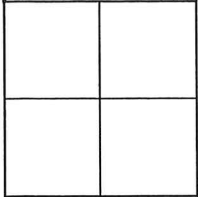


CORNER RECORD

Agency Index

CR-26-199

Document Number

City of STOCKTONCounty of SAN JOAQUIN, CaliforniaBrief Legal Description 3616 S B ST. CENTERLINE MONUMENT ALONG CARPENTER ROAD**CORNER TYPE**

Government Corner ☐ Control
Meander ☐ Property
Rancho ☒ Other

COORDINATES (Optional)

N. N/A E. N/A
☐ Elevation N/A
☐ Units Metric ☐ U.S. Survey Foot ☒
☒ Horizontal Datum N/A
Zone N/A Epoch Date N/A
Vertical Datum N/A

Date of Survey 12/06/2025

☐ Complies with Public Resources Code §§8801-8819
☐ Complies with Public Resources Code §§8890-8902

PLS Act Ref: ☐ 8765(d) ☒ 8771 ☐ 8773 ☐ Other:
Corner/
Monument: ☒ Left as found ☐ Established ☐ Rebuilt ☒ Pre-Construction
☐ Found and tagged ☐ Reestablished ☒ Referenced ☐ Post-Construction

Narrative of corner identified and monument as found, set, reset, replaced, or removed:

☒ See sheet #2 for description (s):

FOUND 3/4" REBAR W/ CAP "LS 4334" IN MONUMENT WELL, MATCHING THE CHARACTER OF MONUMENTS SET ON THAT MAP FILED IN BOOK 22 OF PARCEL MAPS AT PAGE 145, SAN JOAQUIN COUNTY RECORDS.

FOUND AND SET POINTS AS SHOWN ON PAGE 2.

THIS MONUMENT WAS REFERENCED PRIOR TO A CONSTRUCTION PROJECT IN THE VICINITY. THE TIES SHOWN HEREON ARE FOR THE PURPOSE OF PERPETUATING FOUND MONUMENTATION. NO CLAIM IS MADE AS TO THE RELATIONSHIP OF THE POINTS OR LINES SHOWN HEREON TO TRUE BOUNDARY OR RIGHT OF WAY LOCATION.

SURVEYOR'S STATEMENT

This Corner Record was prepared by me or under my direction in conformance with the Professional Land Surveyors' Act on 3/19/2026

Signed Scott A. Bryant P.L.S. No. 7228
SCOTT A. BRYANT

**COUNTY SURVEYOR'S STATEMENT**

This Corner Record was received MAY 14, 2026
and examined and filed JUNE 3, 2026
Signed Robert L. Borsdorf III P.L.S. or R.C.E. No. 9728
Title County Surveyor




County Surveyor's Comment _____

APN: 177-140-26
APN: 179-140-01

LEGEND

- | | |
|---|--|
|  | APPROXIMATE BOUNDARY LINE |
|  | APPROXIMATE RIGHT OF WAY LINE |
|  | MONUMENT TIE LINE |
|  | EDGE OF PAVEMENT |
|  | CURB |
|  | FOUND 3/4" REBAR W/ CAP "LS 4334" IN
MON WELL (22-PM-145) |
|  | FOUND 3/4" IRON PIPE (PIPE PER 13-MP-26) |
|  | SET NAIL W/ BRASS TAG "LS 7228" |
| APN | ASSESSORS PARCEL NUMBER |
| MP | MAPS AND PLATS, SAN JOAQUIN COUNTY RECORDS |
| PM | PARCEL MAPS, SAN JOAQUIN COUNTY RECORDS |

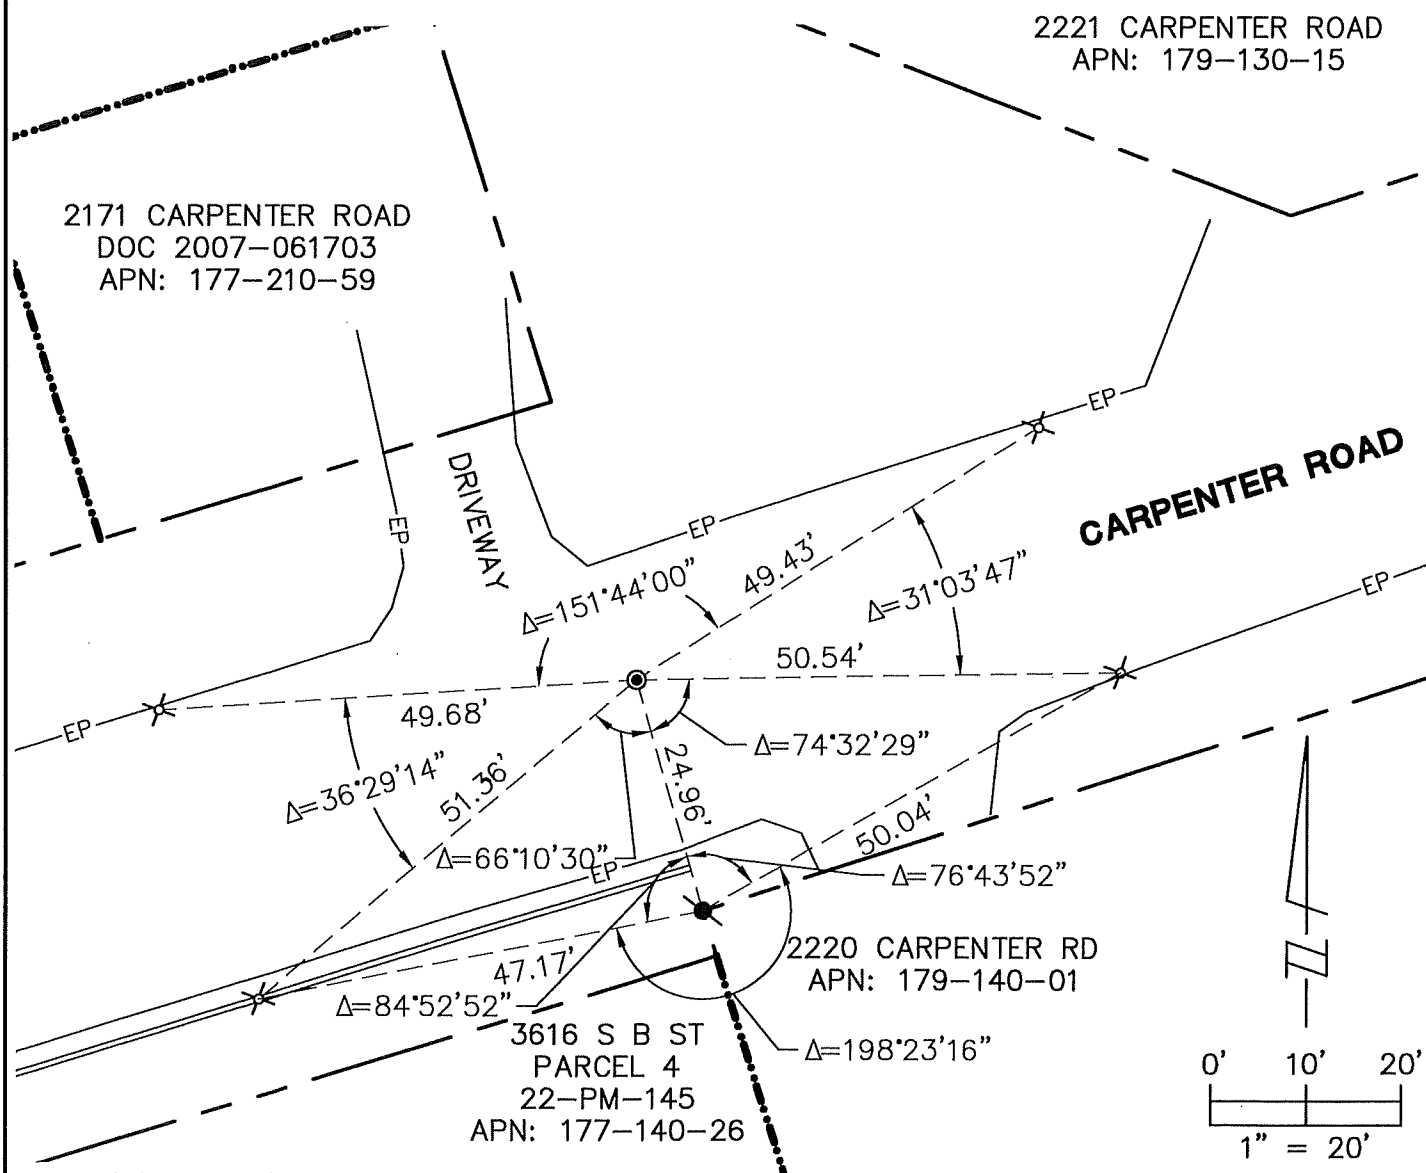

Plotted: Mar/19/2026 10:47 AM | By: Michael Jimenez

DWG: J:\ROS\6PGE011804 BPO PM Curt Castro\Task 13 Weber 1112 New Feeder 35556671\CIVIL3D\CR\15321\V-CR-6PGE011804-T13_15321.dwg

PM 35556671