

CORNER RECORD


Agency Index CR-26-208

Document Number _____

City of _____ County of SAN JOAQUIN, CaliforniaBrief Legal Description POST-CONSTRUCTION TIES FOR MONUMENT PRESERVATION

CORNER TYPE

COORDINATES (Optional)

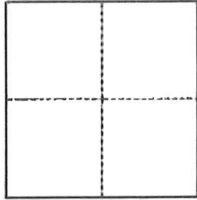

- ☐ Government Corner ☒ Control
☐ Meander ☐ Property
☐ Rancho ☐ Other

Date of Survey March 20, 2026

N. _____ E. _____

Elevation _____

Units ☐ Metric ☐ U.S. Survey Foot

Horizontal Datum _____

Zone _____ Epoch Date _____

Vertical Datum _____

☐ Complies with Public Resources Code §§8801-8819☐ Complies with Public Resources Code §§8890-8902PLS Act Ref.: ☐ 8765(d) ☐ 8771 ☐ 8773 ☒ Other:Corner/ ☐ Left as found ☐ Established ☐ Rebuilt ☐ Pre-ConstructionMonument: ☐ Found and tagged ☐ Reestablished ☐ Referenced ☒ Post-Construction

Narrative of corner identified and monument as found, set, reset, replaced, or removed:

☒ See sheet #2 for description(s):

POST-CONSTRUCTION TIES FOR MONUMENT PRESERVATION ON FARMINGTON ROAD, STATE
ROUTE 4, NEAR INTERSECTION WITH WALKER LANE

SURVEYOR'S STATEMENT

This Corner Record was prepared by me or under my direction in conformance with

the Professional Land Surveyors' Act on March 20, 2026Signed Carl L. Betz P.L.S. 5650

COUNTY SURVEYOR'S STATEMENT


This Corner Record was received

and examined and filed

Signed Robert L. Borsdorf III P.L.S. or R.C.E. No. 9728Title County Surveyor

County Surveyor's Comment



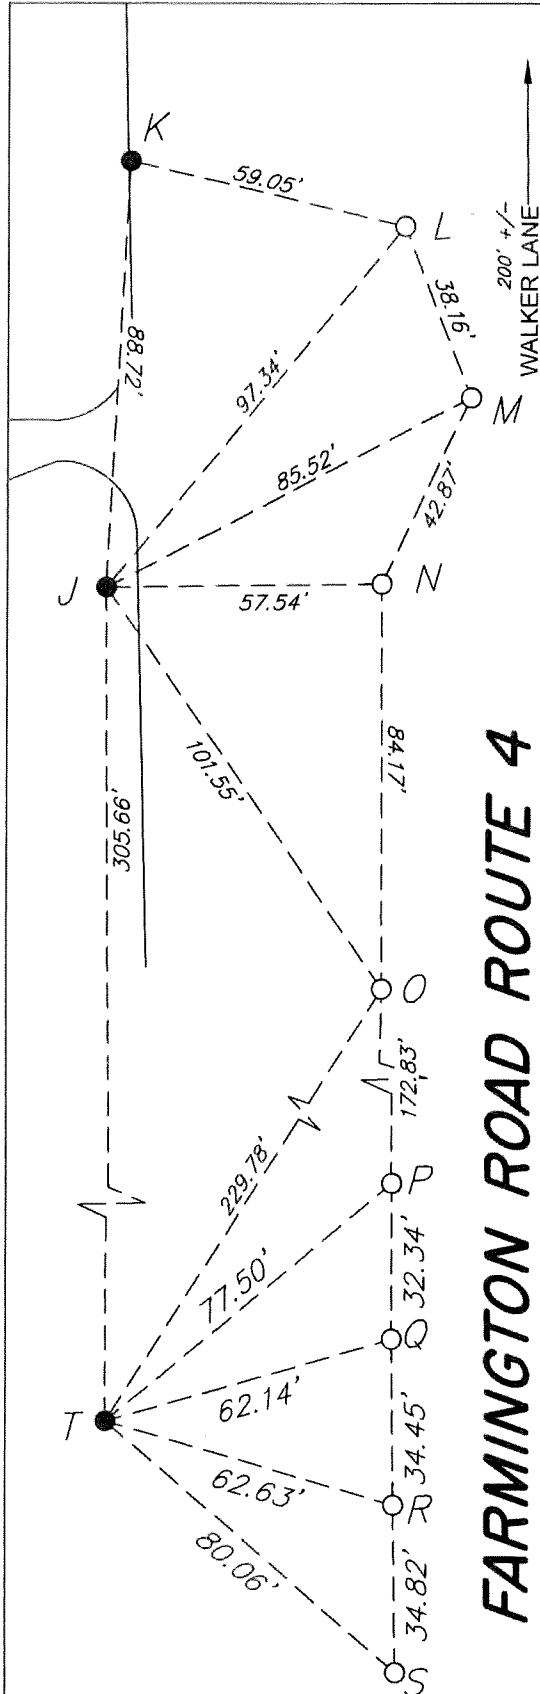

- SET MONUMENT
● FOUND MONUMENT

MEASURED ANGLES

K J L	36°38'05"
L J M	22°56'13"
M J N	26°46'35"
N J O	55°58'37"
O J T	34°51'14"
O T J	14°37'46"
O T P	35°40'22"
P O T	15°09'30"
P T Q	23°39'47"
Q T R	32°03'05"
R T S	24°35'06"

POINT DESCRIPTION:

- J. FOUND 2 INCH IRON PIPE UP 1' LEANING USED BASE POSSIBLE LOCATION PER RECORD OF SURVEY 18-24
- K. FOUND "90 D" NAIL UP 1 INCH & LOOSE CALTRANS CONTROL POINT #10
- L. FOUND 3 INCH MAG SPIKE AND WASHER STAMPED LS 5650 8 FEET NORTH OF EDGE OF PAVEMENT.
- M. FOUND NAIL & TAG L.S. 5650 IN POWER POLE UP 3'
- N. FOUND 3/4 INCH IRON PIPE & YELLOW PLASTIC CAP STAMPED LS 5650 3 FT NORTH OF EDGE PAVEMENT
- O. FOUND 3/4 INCH IRON PIPE & YELLOW PLASTIC CAP STAMPED LS 5650 3 FT NORTH OF EDGE PAVEMENT
- P. FOUND 3/4 INCH IRON PIPE & YELLOW PLASTIC CAP STAMPED LS 5650 3 FT NORTH OF EDGE PAVEMENT
- Q. FOUND 3/4 INCH IRON PIPE & YELLOW PLASTIC CAP STAMPED LS 5650 3 FT NORTH OF EDGE PAVEMENT
- R. FOUND 3/4 INCH IRON PIPE & YELLOW PLASTIC CAP STAMPED LS 5650 3 FT NORTH OF EDGE PAVEMENT
- S. FOUND 3/4 INCH IRON PIPE & YELLOW PLASTIC CAP STAMPED LS 5650 3 FT NORTH OF EDGE PAVEMENT
- T. FOUND 2 IN IRON FENCE POST FITS CALTRANS COORDINATES

SCALE 1"=40'