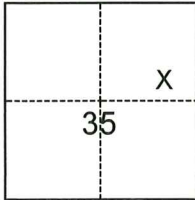


CORNER RECORD

Agency Index

CR-26-211

Document Number

City of Stockton County of San Joaquin, CaliforniaBrief Legal Description Lot 21, per M.&P. 13-26, S.J.C.R.**CORNER TYPE****COORDINATES (Optional)**

- ☐ Government Corner ☐ Control
☐ Meander ☒ Property
☐ Rancho ☐ Other

Date of Survey March 17, 2026

N. _____ E. _____

Elevation _____

Units ☐ Metric ☐ U.S. Survey Foot

Horizontal Datum _____

Zone _____ Epoch Date _____

Vertical Datum _____

☐ Complies with Public Resources Code §§8801-8819☐ Complies with Public Resources Code §§8890-8902

C.M. WEBER GRANT

PLS Act Ref.: ☐ 8765(d) ☒ 8771 ☐ 8773 ☐ Other:

Corner/
Monument: ☐ Left as found ☐ Established ☐ Rebuilt ☐ Pre-Construction
☐ Found and tagged ☒ Reestablished ☐ Referenced ☐ Post-Construction

Narrative of corner identified and monument as found, set, reset, replaced, or removed:

☒ See sheet #2 for description(s):**SURVEYOR'S STATEMENT**

This Corner Record was prepared by me or under my direction in conformance with

the Professional Land Surveyors' Act on

June 3, 2026

Signed

(P.L.S. or R.C.E. No. _____)

**COUNTY SURVEYOR'S STATEMENT**

This Corner Record was received

June 4, 2026

and examined and filed

June 12, 2026

Signed

P.L.S. or R.C.E. No.

9728

Title


County Surveyor

County Surveyor's Comment



RECEIVED

APR 02 2026

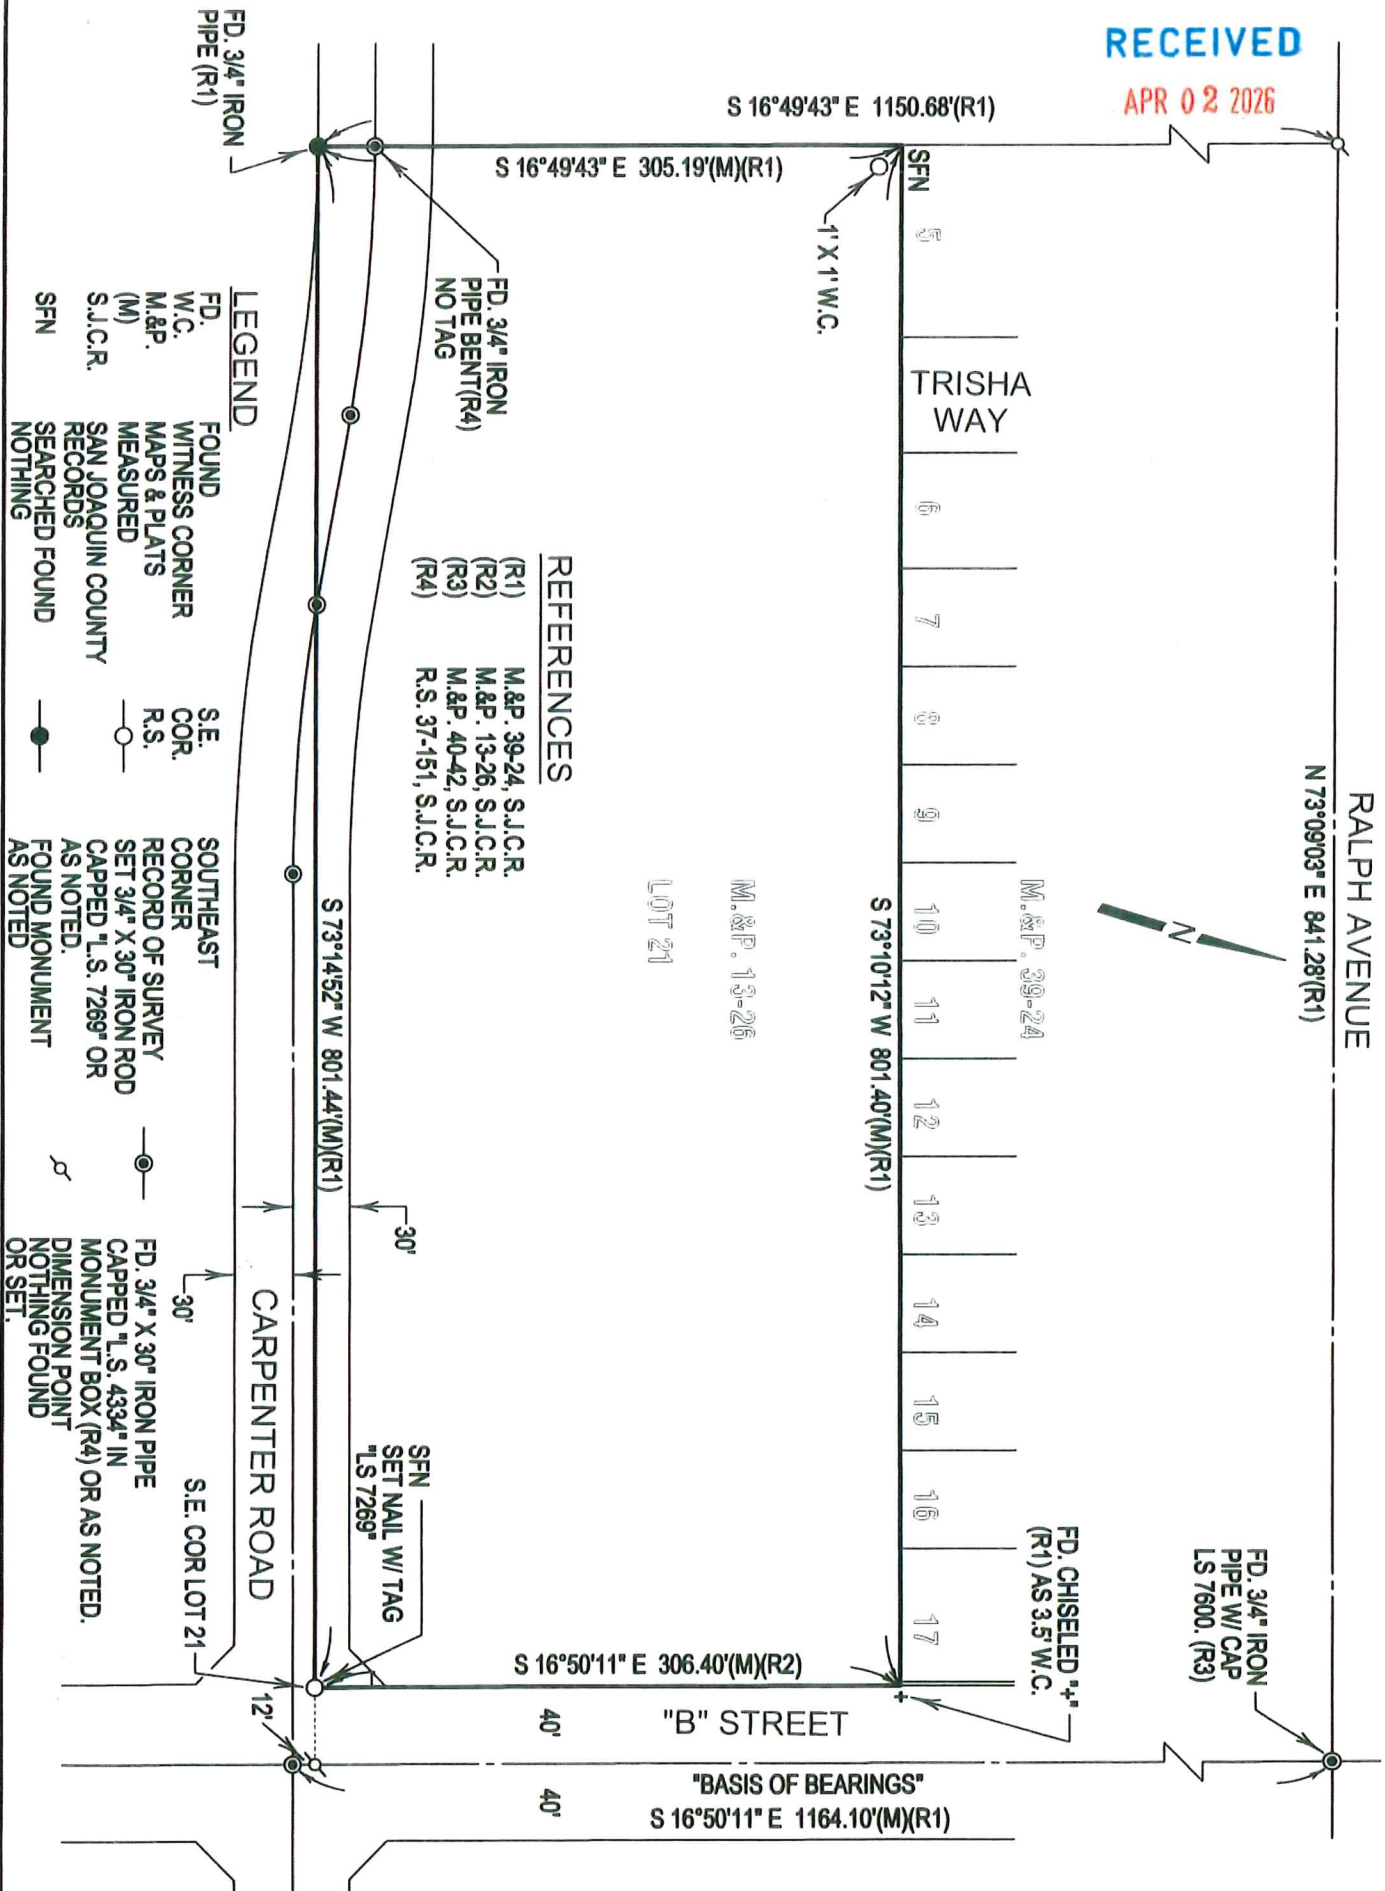

11212 6/1/26